



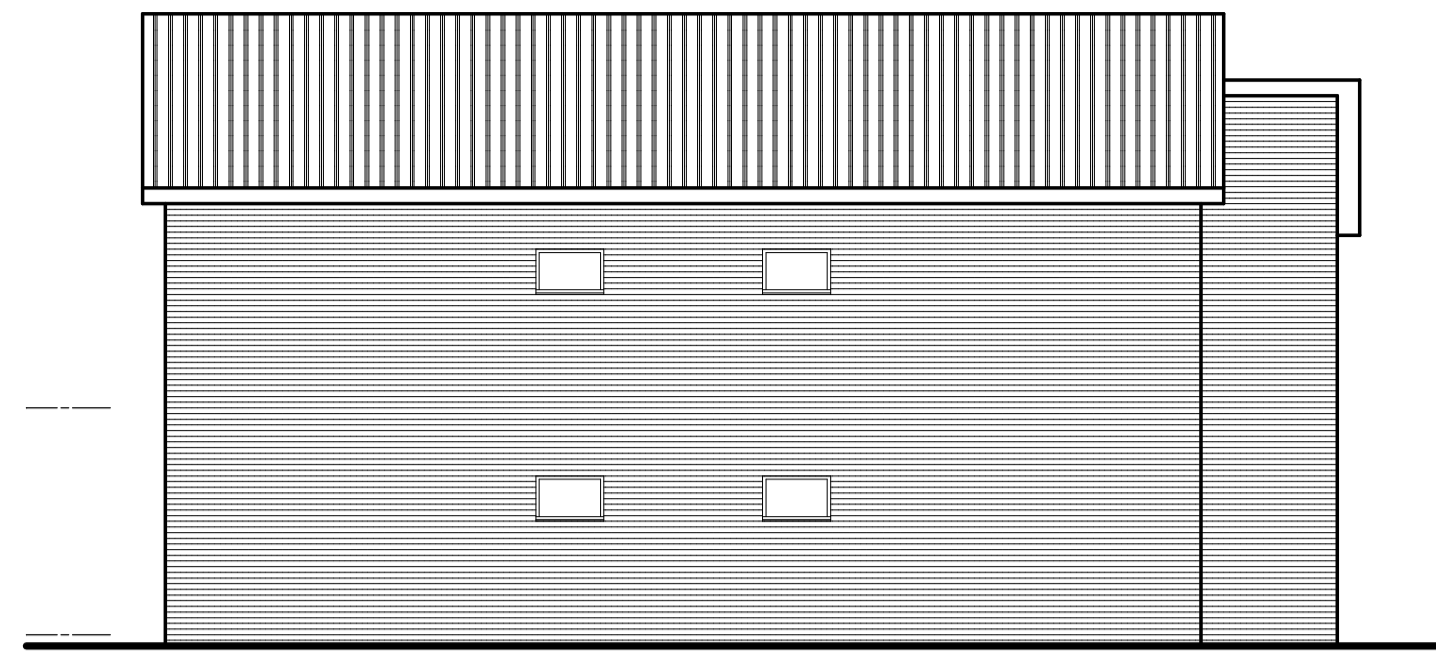


NORTH WEST ELEVATION

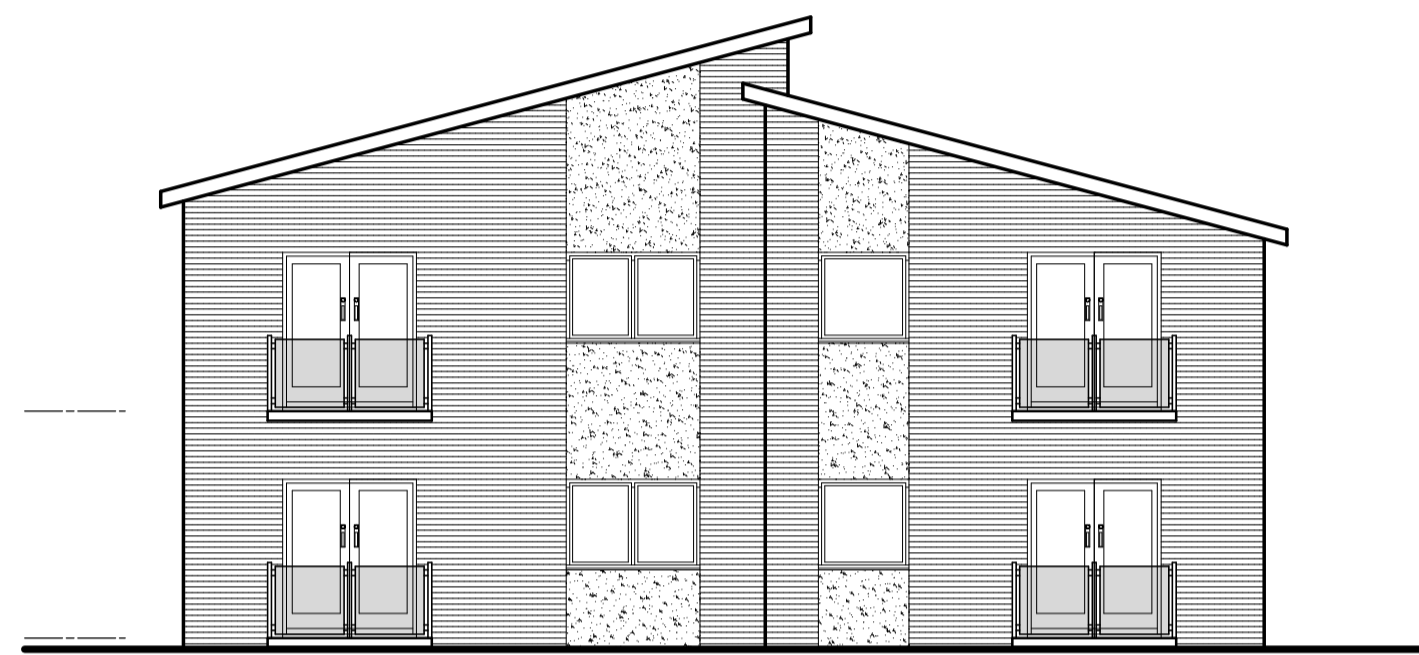

SOUTH WEST ELEVATION



SOUTH EAST ELEVATION

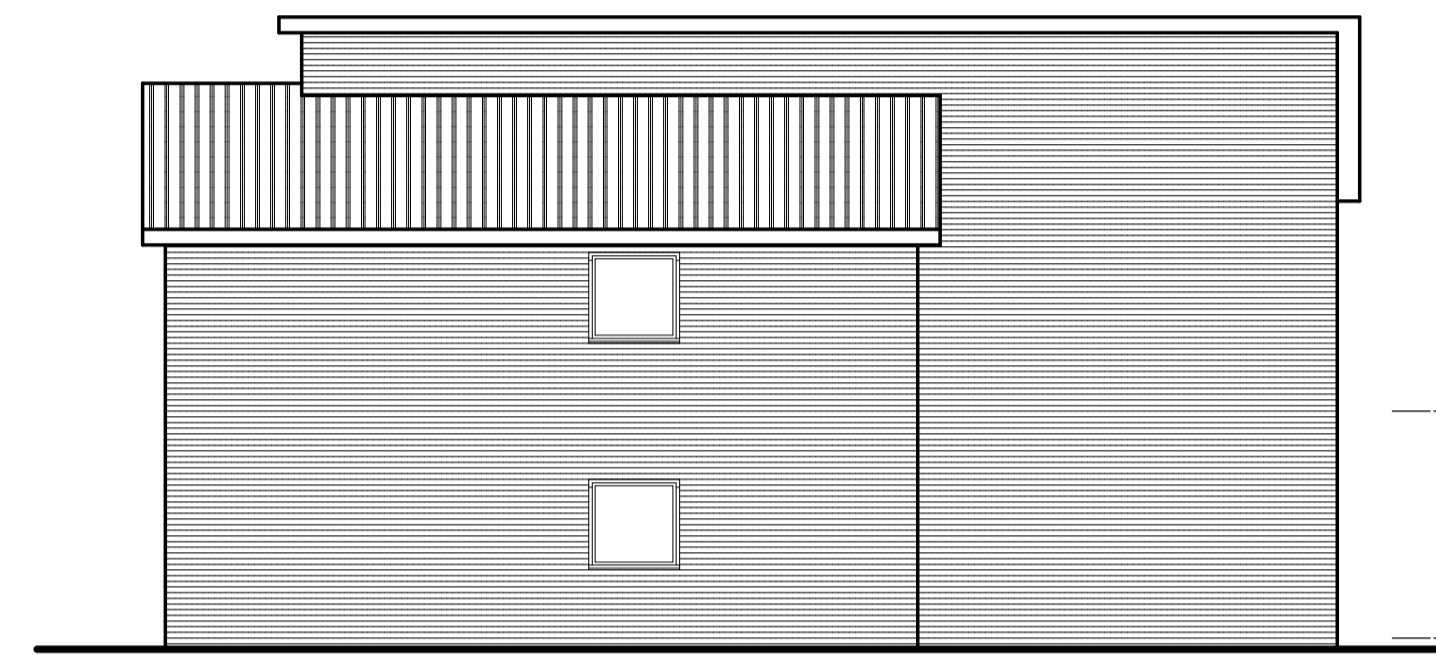


NORTH EAST ELEVATION

General notes


This drawing is copyright and is not to be copied or reproduced in any way without obtaining prior consent.

The project to which this drawing applies should, if applicable, be undertaken in full compliance with the C.D.M. Regulations (2007), and under the control of a client appointed C.D.M. Co-ordinator


Any work that is carried out adjacent to any existing 'Party Walls and Boundary Party Walls' the client is to ensure that the requirements of the Party Wall Act 1996 are strictly adhered to and all the legal requirements of that act are to be discharged prior to commencement of any work.

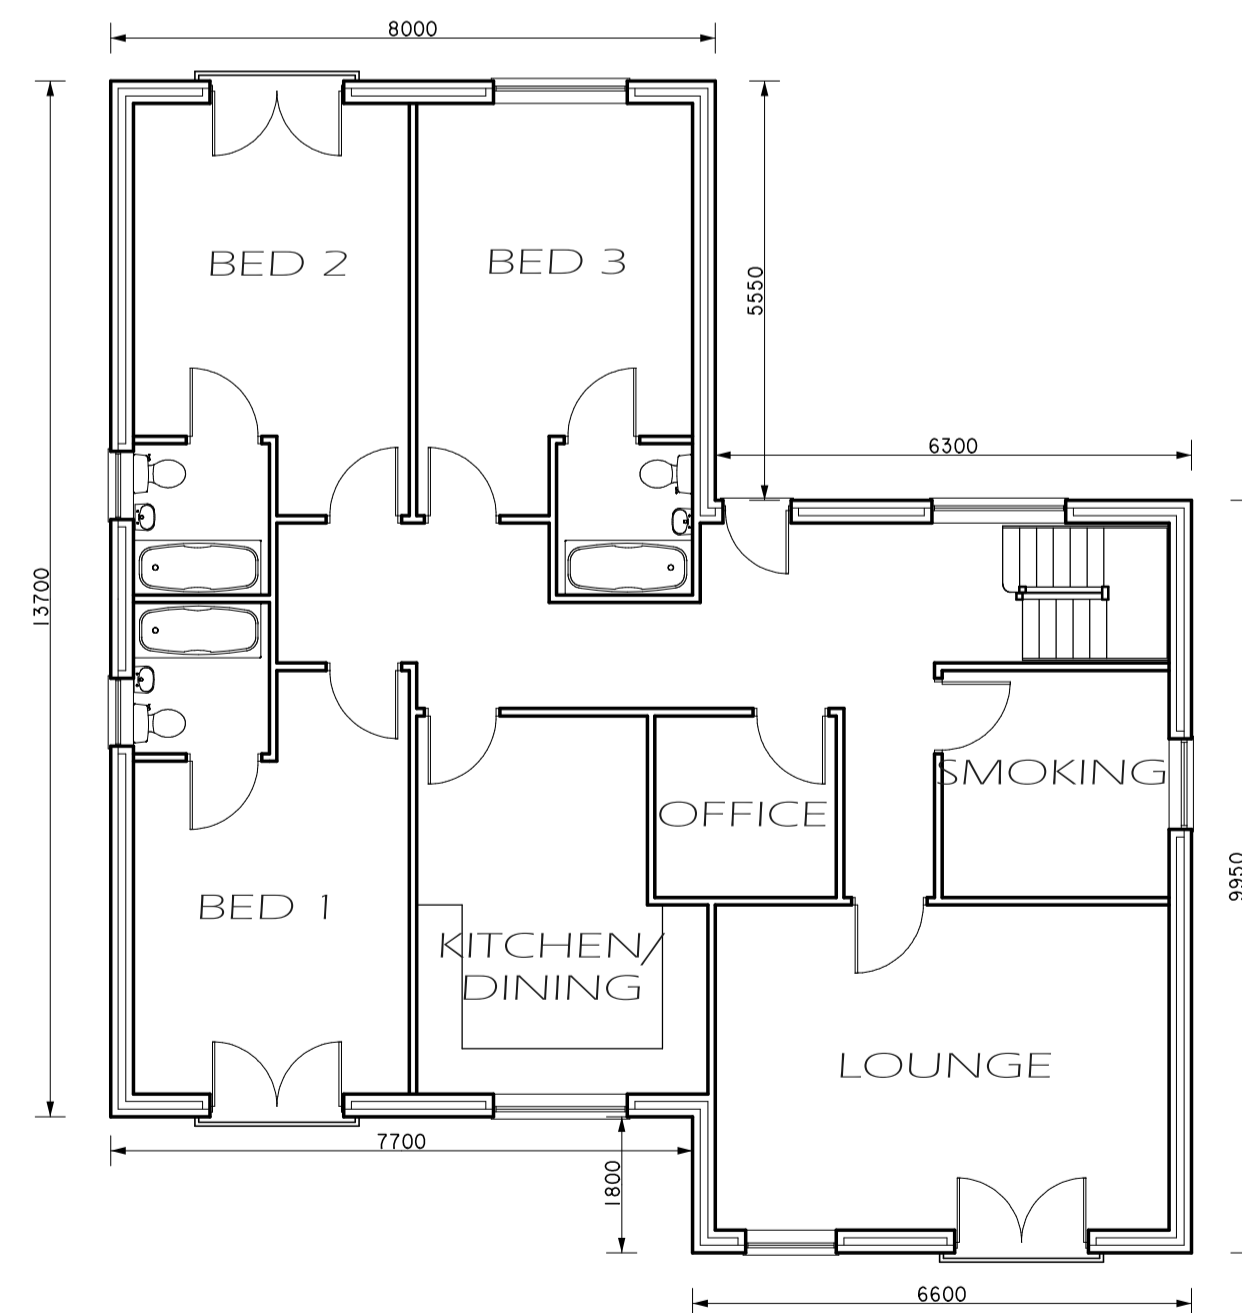

GROUND FLOOR LAYOUT

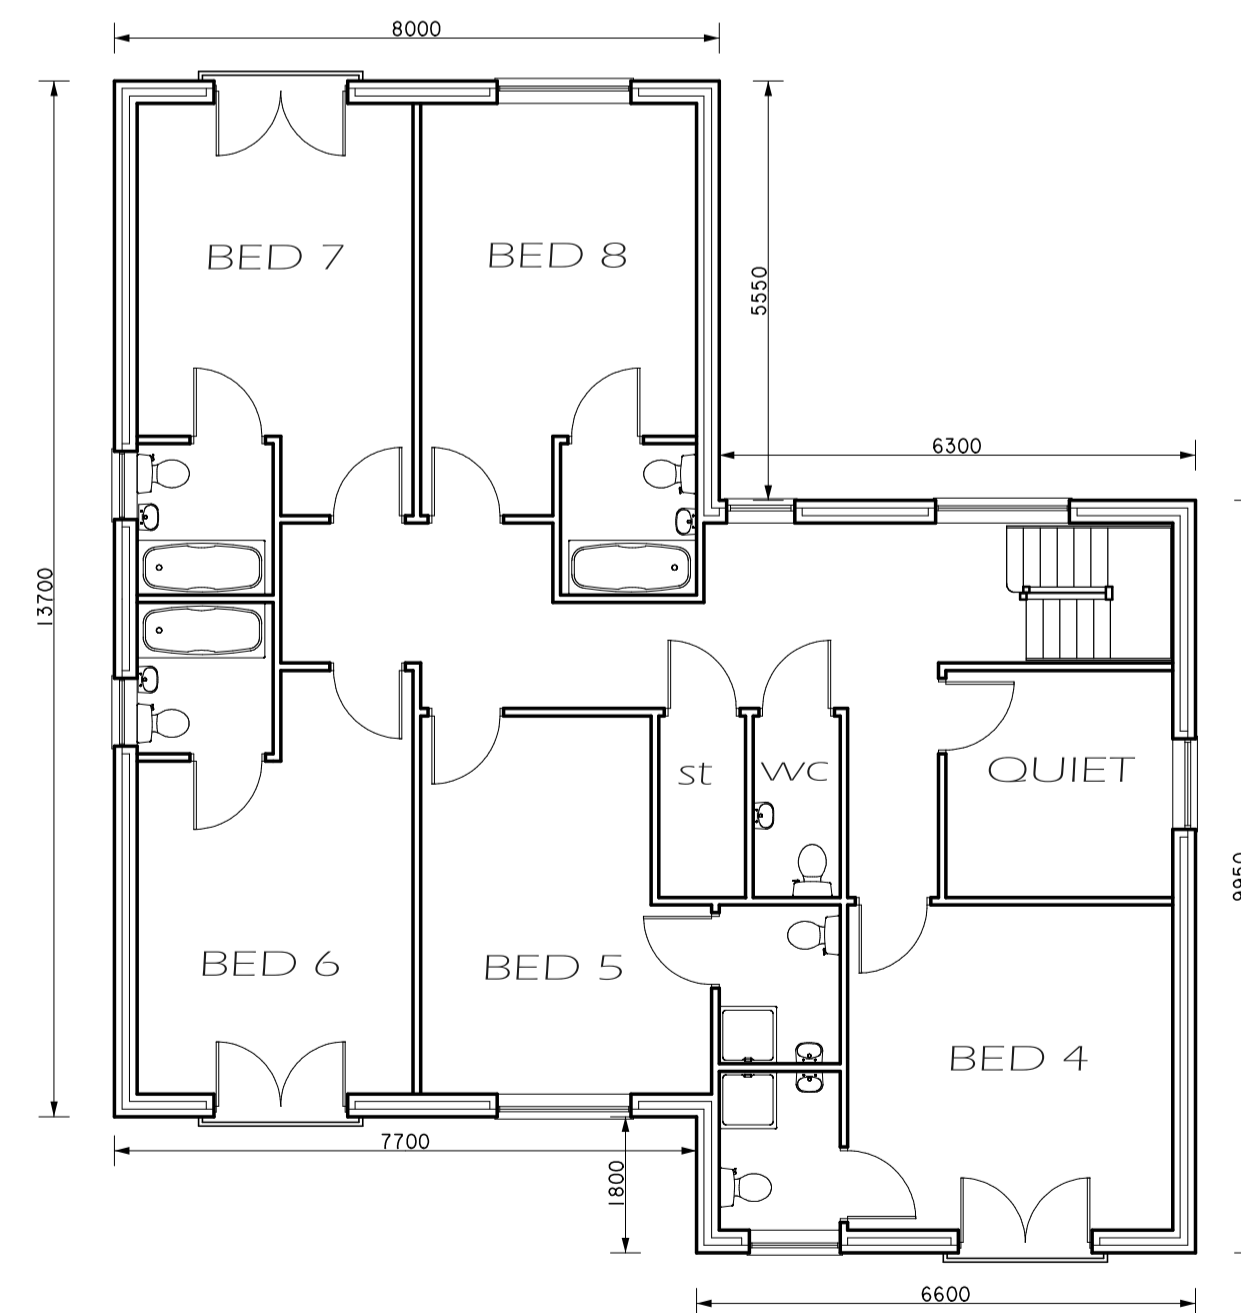


FIRST FLOOR LAYOUT

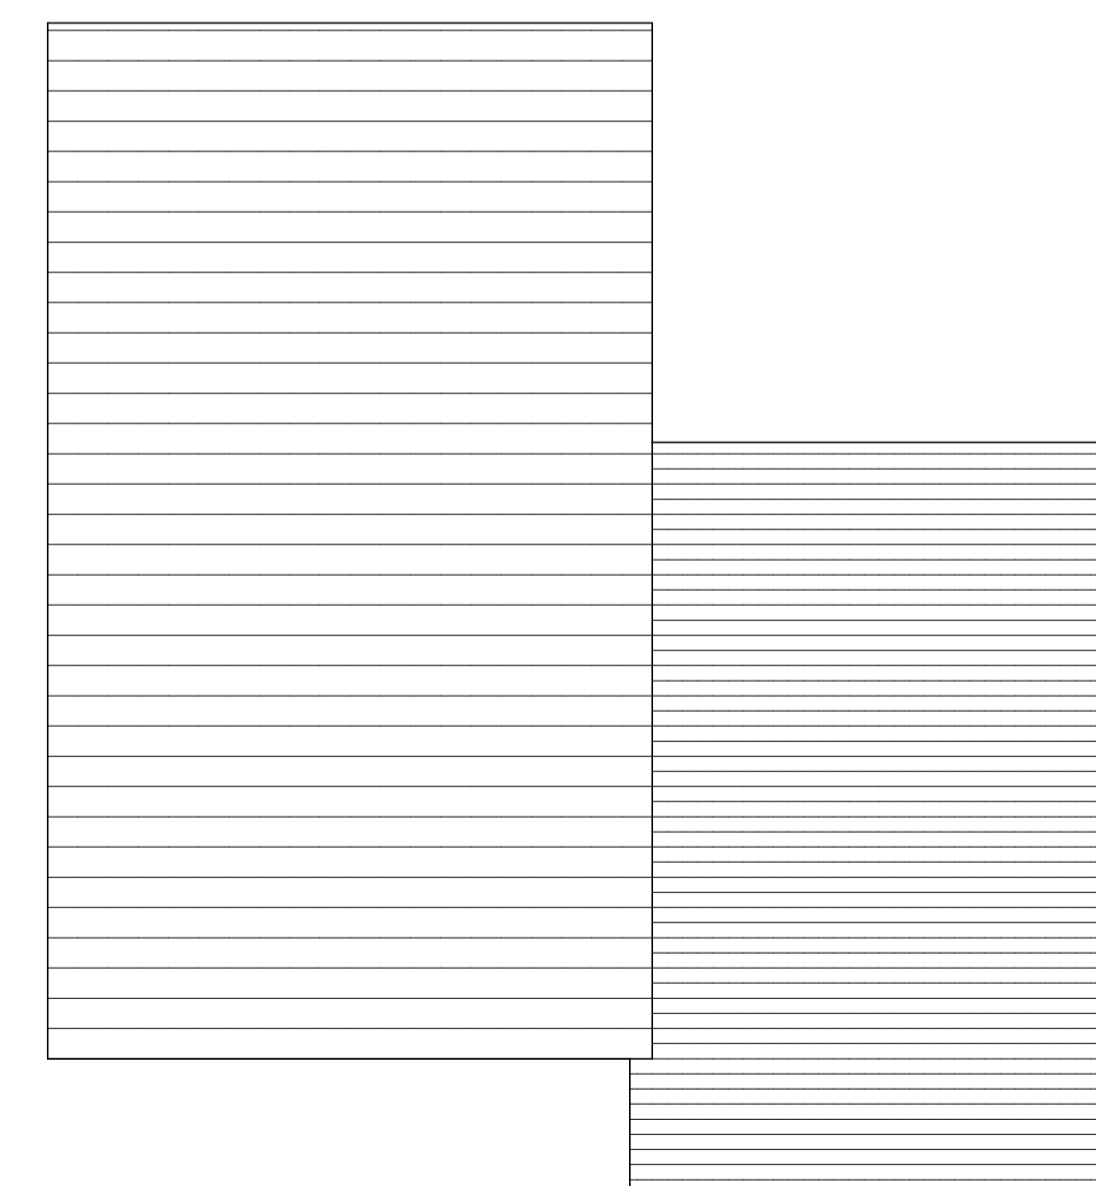

ROOF PLAN

rev	date	description

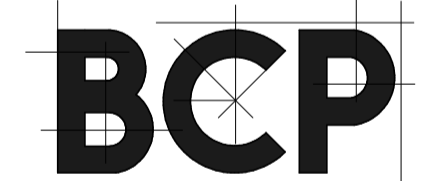

Building Construction Partnership Ltd

title
PLANS & ELEVATIONS
project
PROPOSED HOME
JOHN STREET / INGWELL STREET
WAKEFIELD
WEST YORKSHIRE
client
B. C. P. Ltd

job no	drg no	rev
DF.56	4	date Feb 10

scales :- 1: 100

310 Herringthorpe Valley Road
Rotherham
South Yorkshire
S65 3AG
Phone: 01 709 320598
Fax: 01 709 325676
E-mail: pete@buildingdesignstudio.com
web: www.buildingdesignstudio.com

